


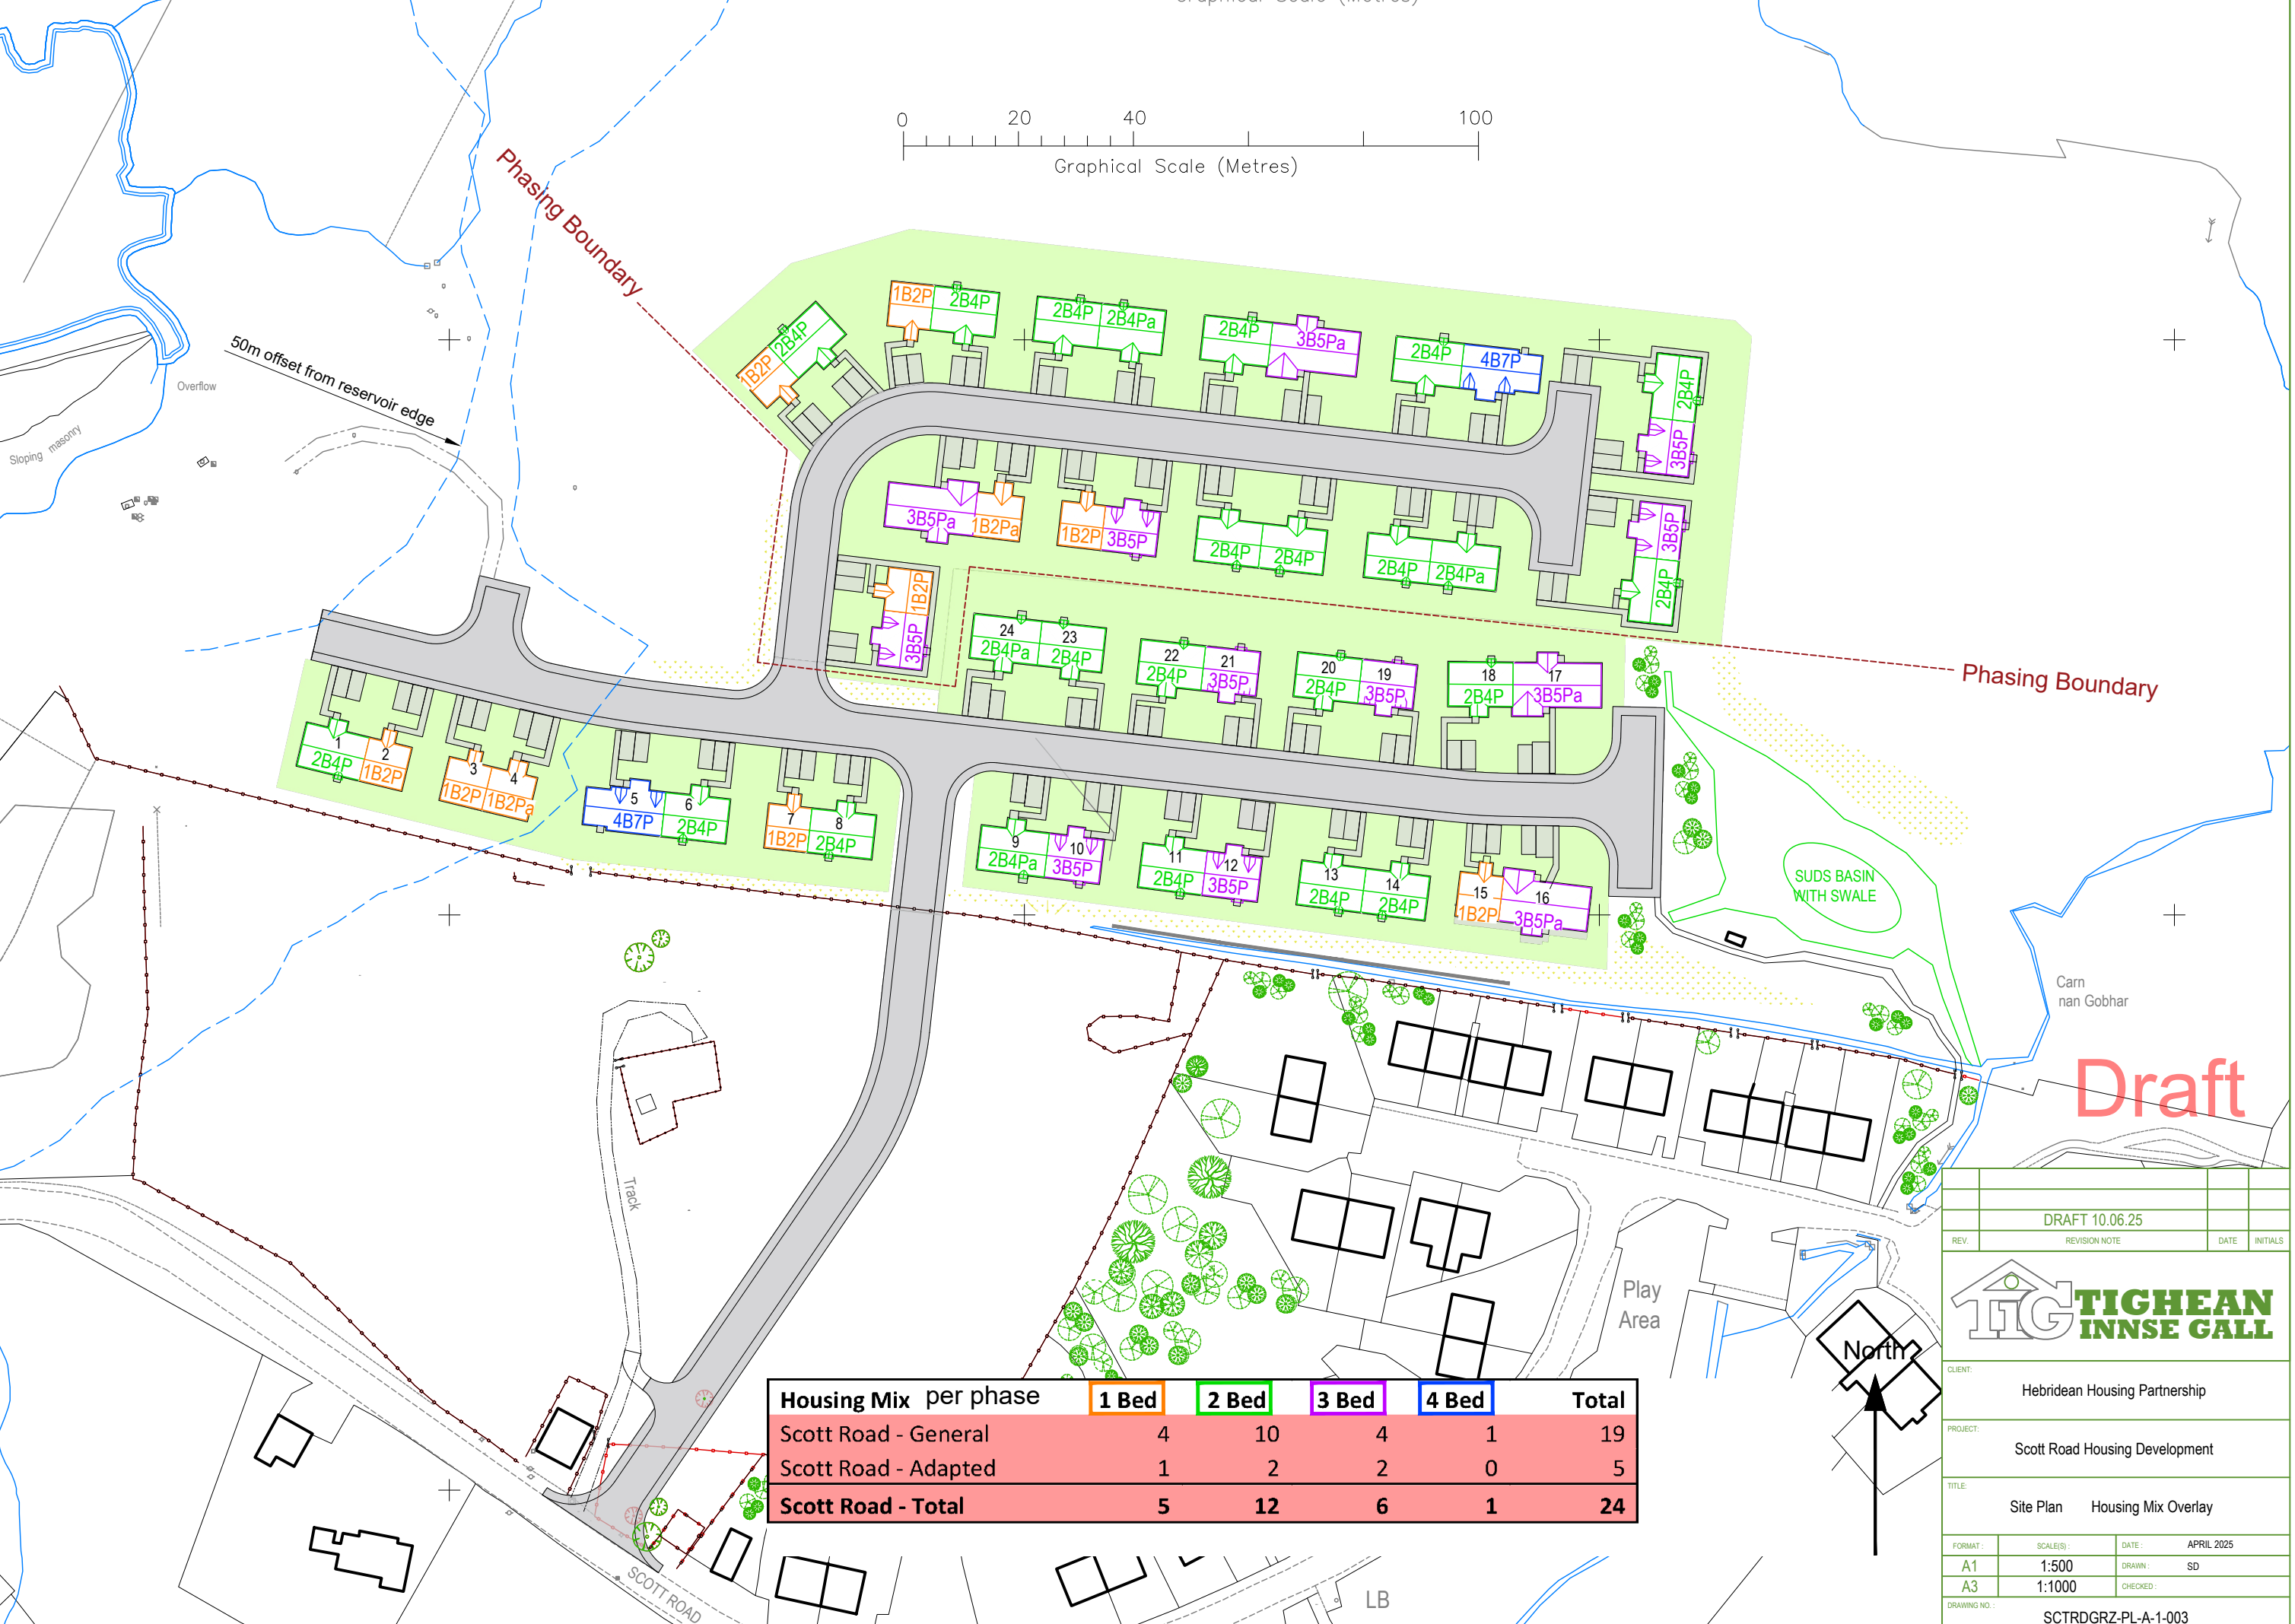

Housing Mix per phase	1 Bed	2 Bed	3 Bed	4 Bed	Total
Scott Road - General	4	10	4	1	19
Scott Road - Adapted	1	2	2	0	5
Scott Road - Total	5	12	6	1	24

Draft

	DRAFT 10.06.25		
REV.	REVISION NOTE	DATE	INITIALS
CLIENT:	Hebridean Housing Partnership		
PROJECT:	Scott Road Housing Development		
TITLE:	Site Plan Housing Mix Overlay		
FORMAT:	SCALE(S):	DATE:	APRIL 2025
A1	1:500	DRAWN:	SD
A3	1:1000	CHECKED:	
DRAWING NO.:	SCTRDGRZ-PL-A-1-003		