
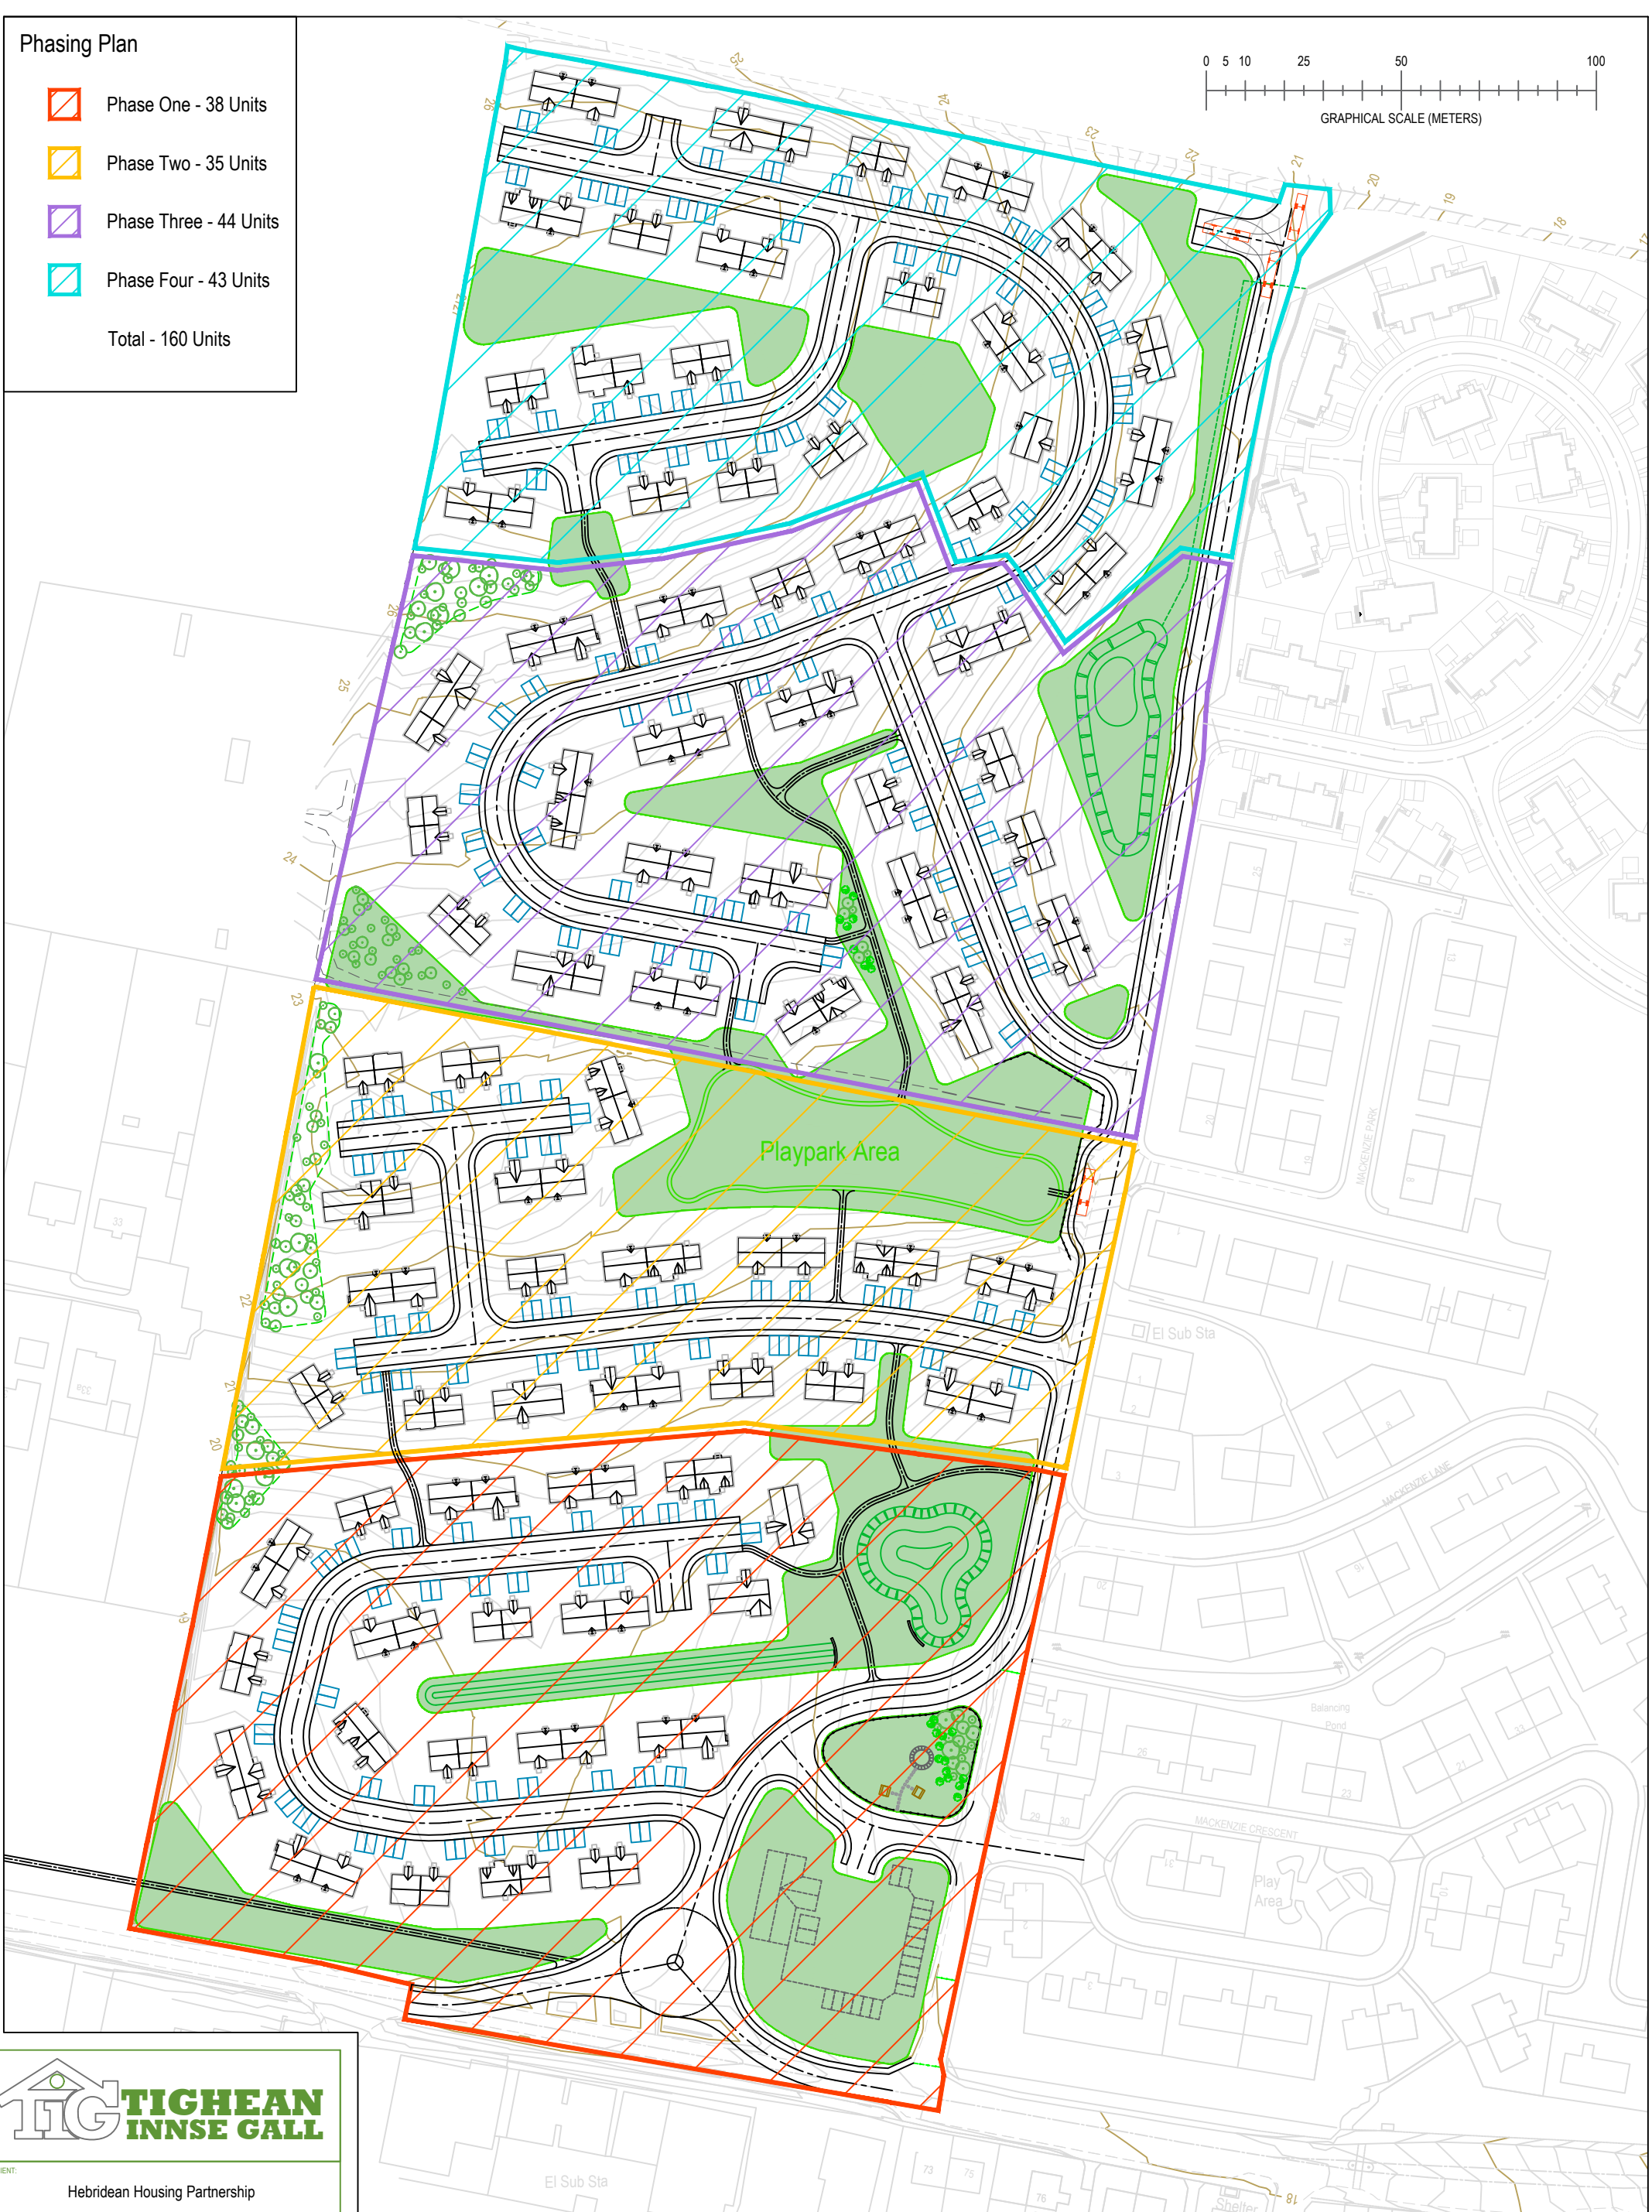


Phasing Plan

- Phase One - 38 Units
- Phase Two - 35 Units
- Phase Three - 44 Units
- Phase Four - 43 Units

Total - 160 Units

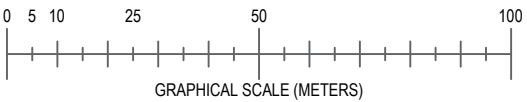

CLIENT:
Hebridean Housing Partnership

PROJECT:
Melbost West

TITLE:
Masterplan Phasing

FORMAT :	SCALE(S) :	DATE :	FEB 2024							NOTES:
A1	1:750	DRAWN :	DM							
A3	1:1500	CHECKED :	MH							
DRAWING NO. :	MELWST-MP-A-4-003	REV.		REVISION NOTE		DATE		INITIALS		